


PLAN VIEW



SECTION

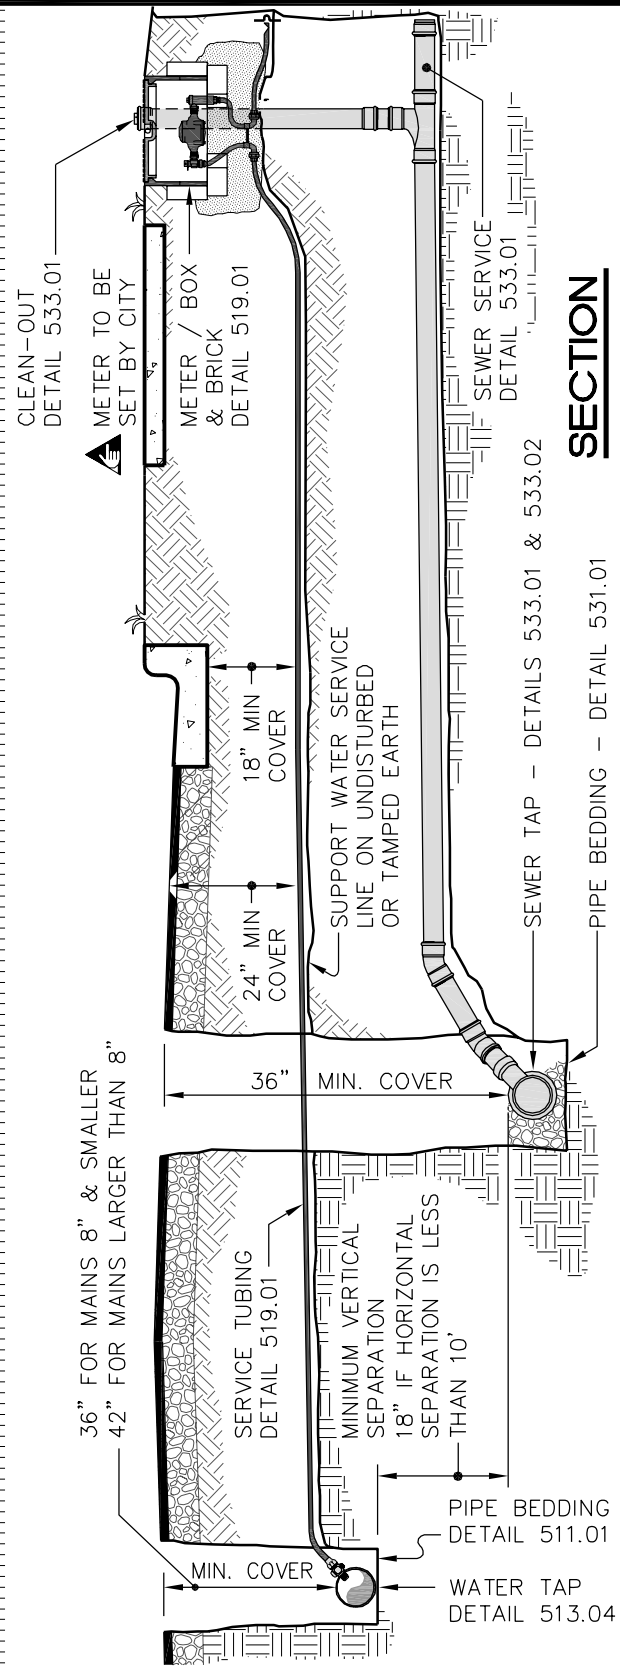

TOWN of CLAYTON
USE WITH THE TOWN of CLAYTON STANDARD SPECIFICATIONS ONLY

TYPICAL RESIDENTIAL WATER & SEWER SERVICE SCHEMATIC

SCALE: Not To Scale	DETAIL # 2 C07.03
REVISION DATE: July, 2010	SHEET #: 1 of 1